


## Arterial driveway with sidewalk one (1) foot off of property line

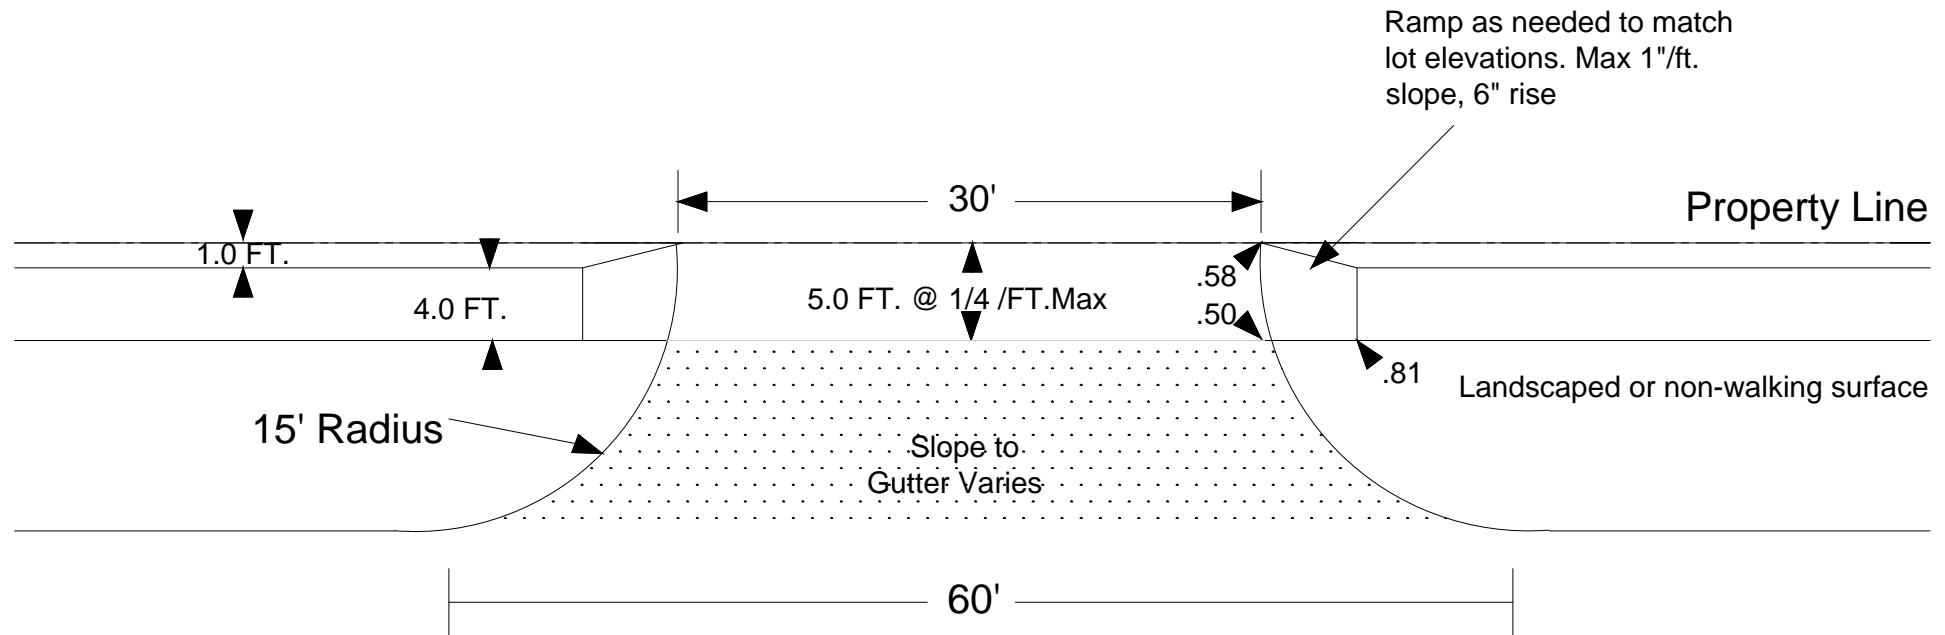

7" Minimum rise from gutter is required by city driveway standards

### TYPICAL ONE-WAY RAMP FOR DRIVEWAY

No curb on private property. Ramp near property line, minimum rise

Assumes driveway curb height tapers near walk.

15' Radius driveway shown, but other radii may be used

NOTE: Concrete driveway 10' from back of curb or to property line\*

\*(if property line is less than 10' from back of curb concrete required only to property line)

1" = 10'